




Rev	Date	Description
A	May 21	Planning

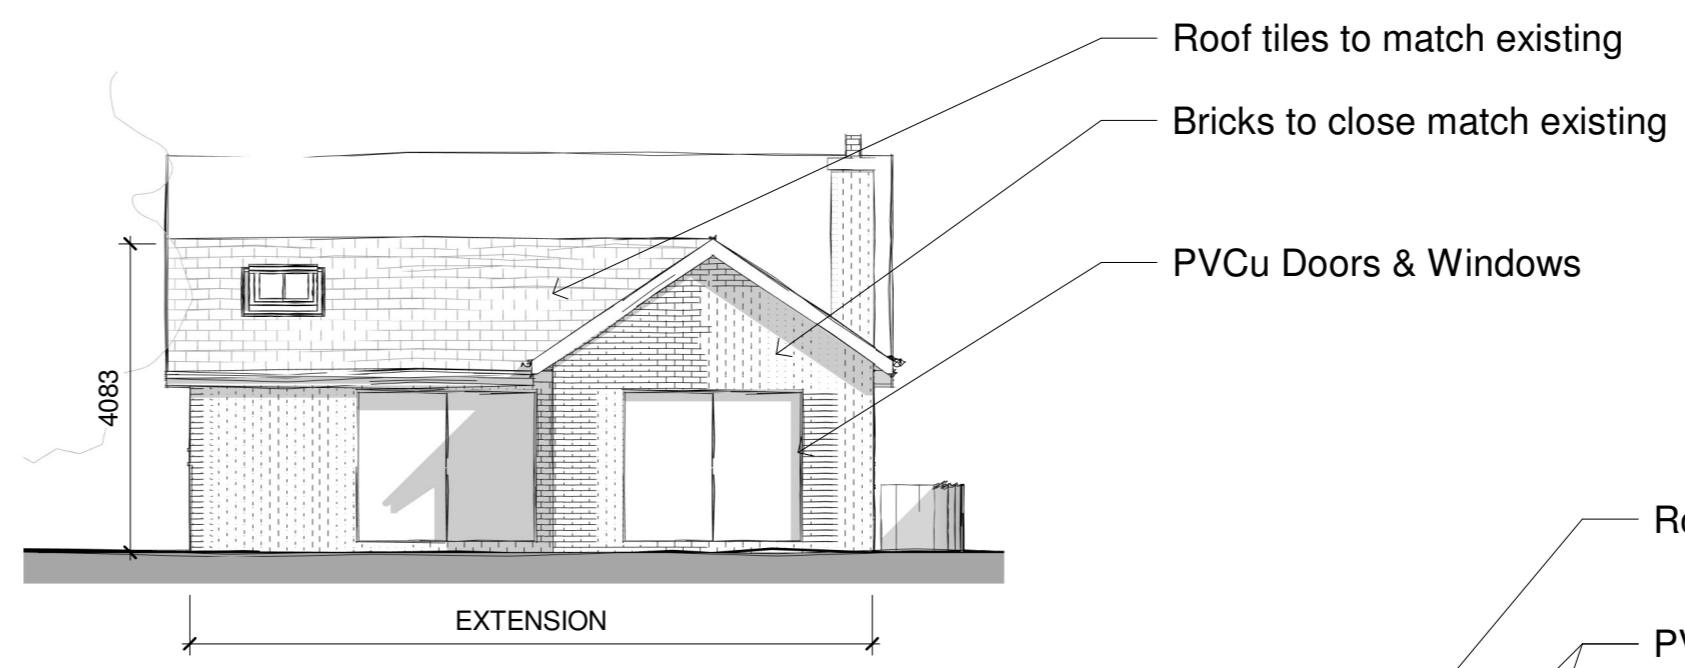

PROPOSED SOUTH ELEVATION
1 : 100

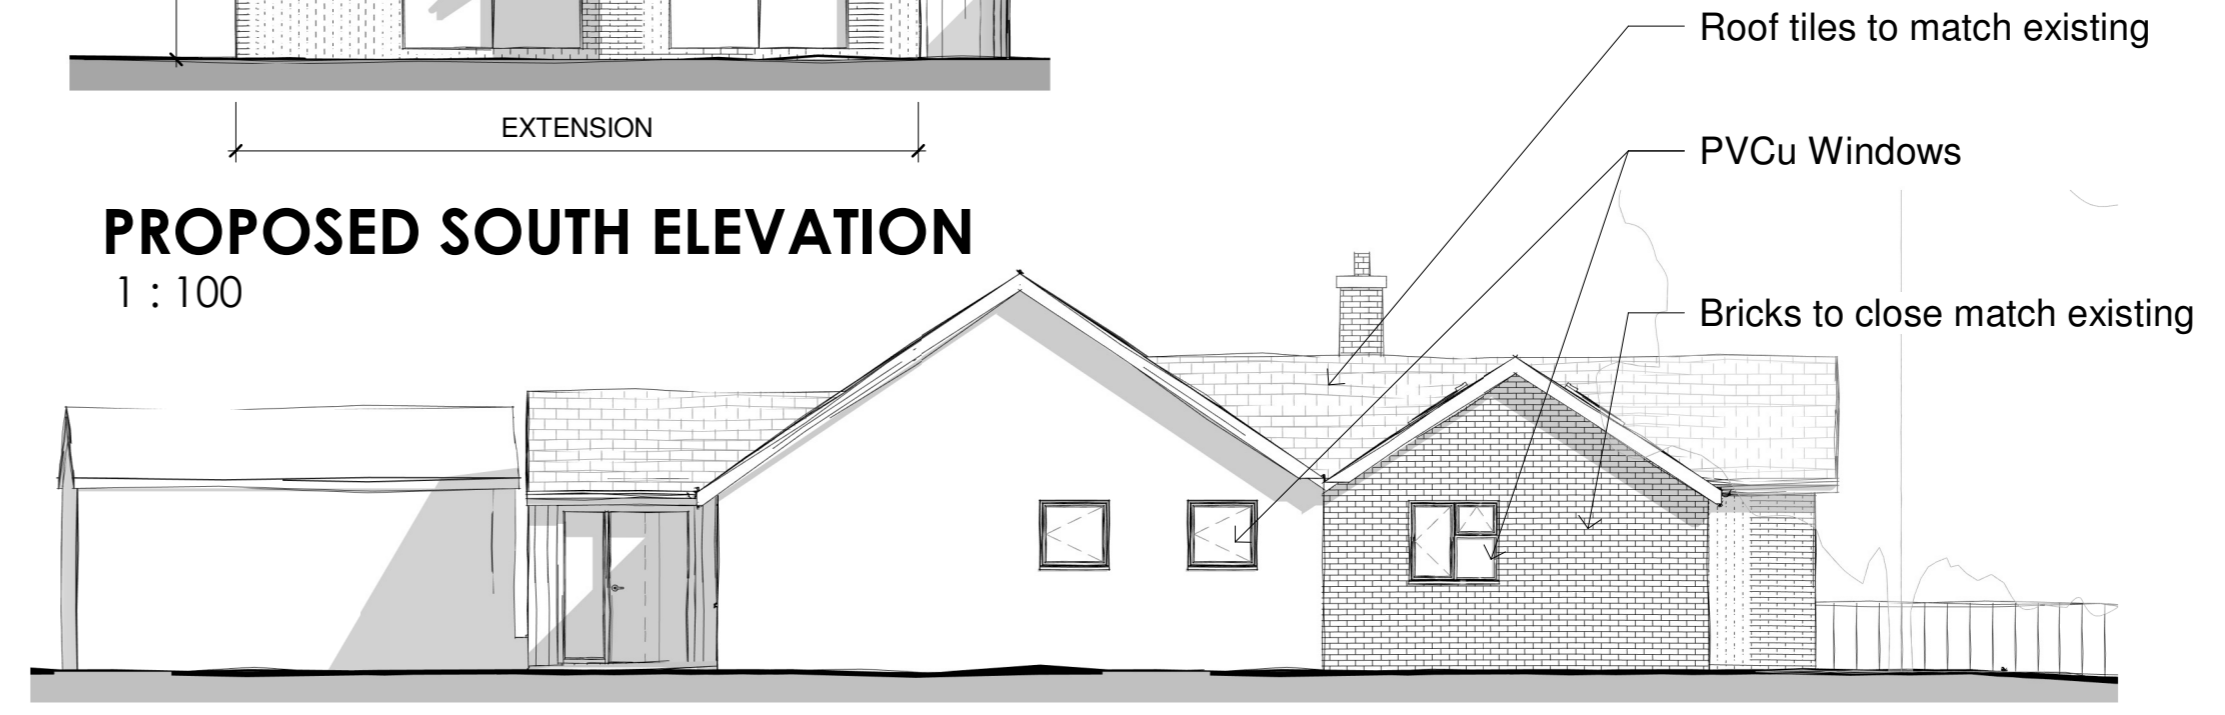


PROPOSED WEST ELEVATION
1 : 100

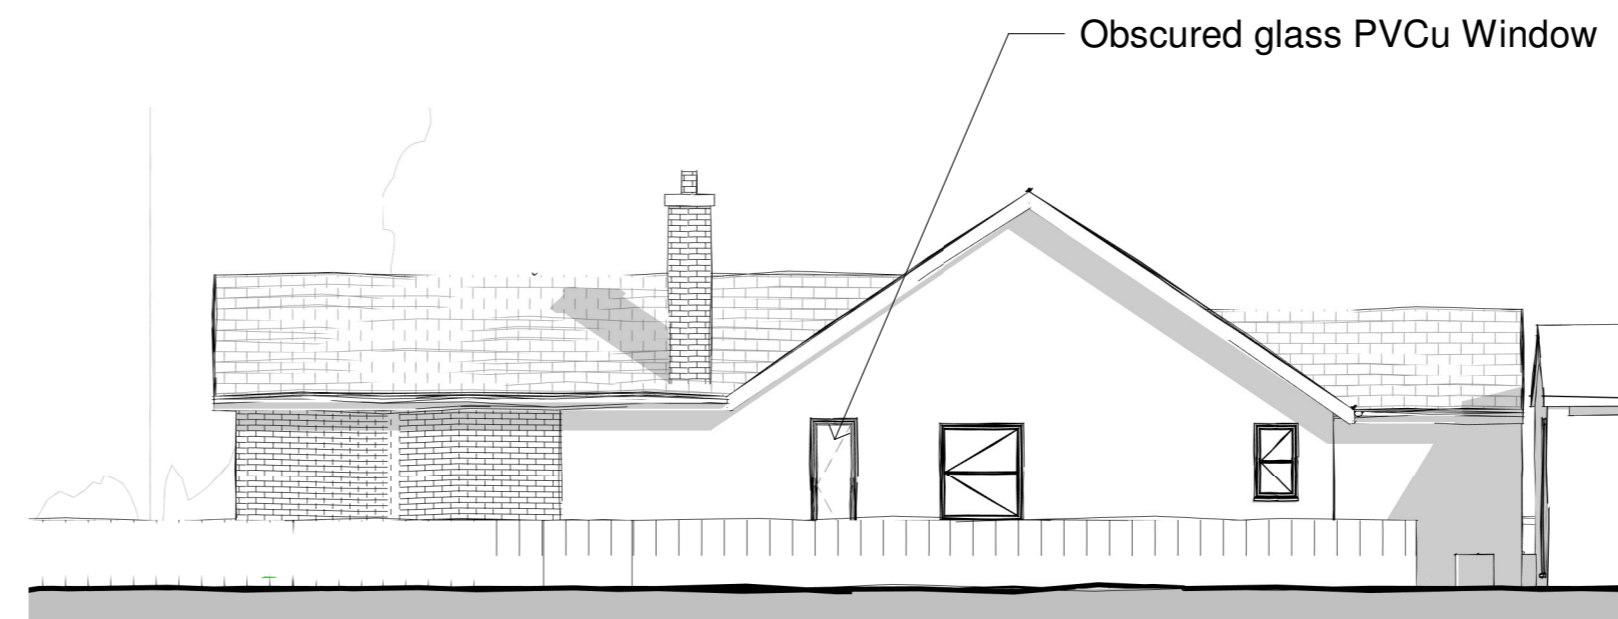


PROPOSED EAST ELEVATION
1 : 100



PROPOSED NORTH ELEVATION
1 : 100

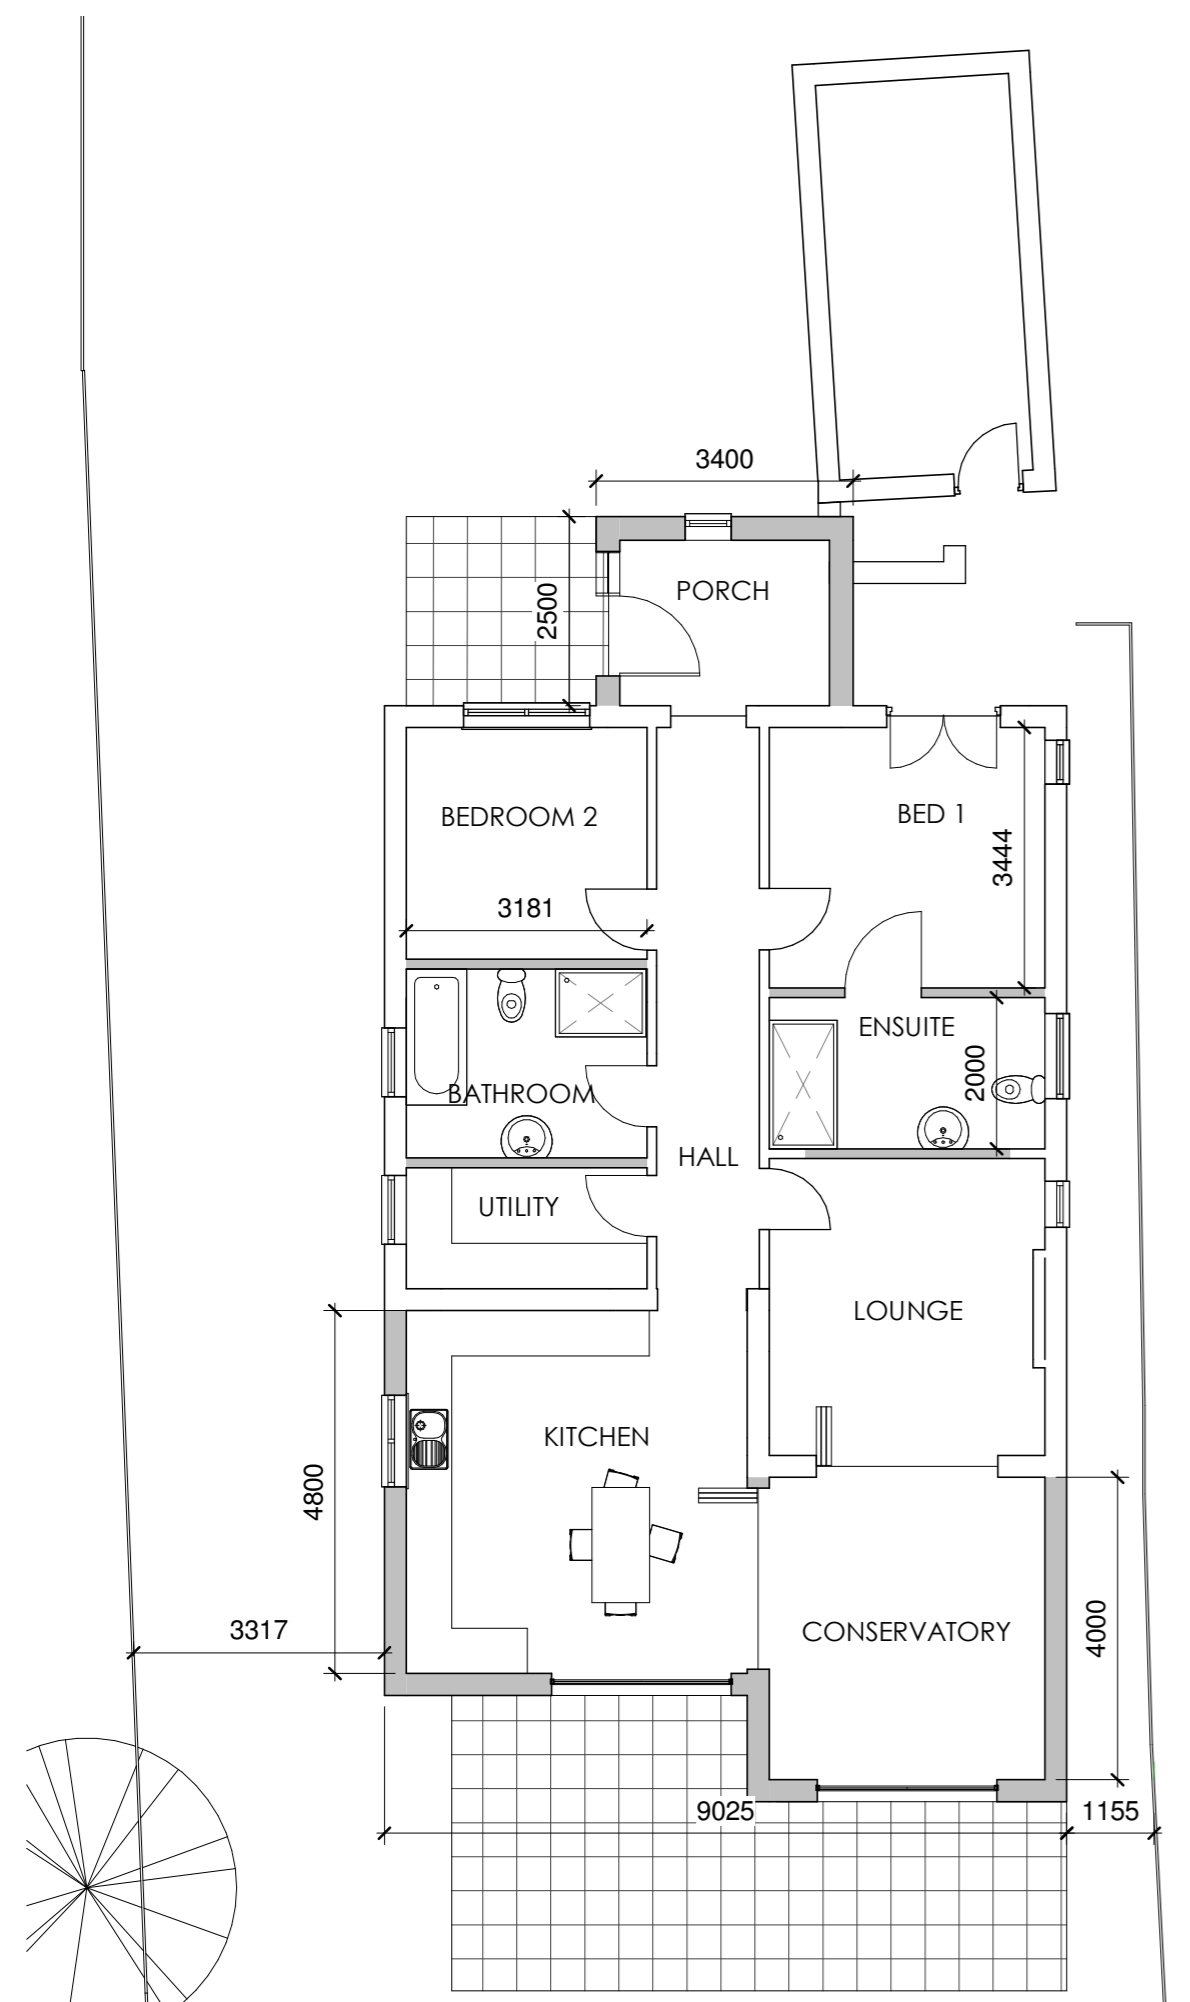

PROPOSED GROUND FLOOR PLAN
1 : 100

 

PLANNING

paulbancroft architects
The Coach House | 80 South Road | Oundle | Peterborough | PE8 4BP
www.paulbancroftarchitects.com

Job Title
4 STOKE DOYLE ROAD, OUNDLE

Drawing Title
PROPOSED PLAN & ELEVATIONS

Scale @ A2	Date	Drwg. No.	Revision
1 : 100	FEB 21	1351 - 02	A

This drawing shall NOT be scaled other than for planning purposes
All dimensions to be verified on site
All working dimensions to be taken from site
All copyright reserved

RIBA Chartered Practice