



**PROPOSED GROUND FLOOR PLAN**

1 : 100

 

- Roof tiles to match existing
- Bricks to close match existing
- PVCu Doors & Windows


Rev	Date	Description

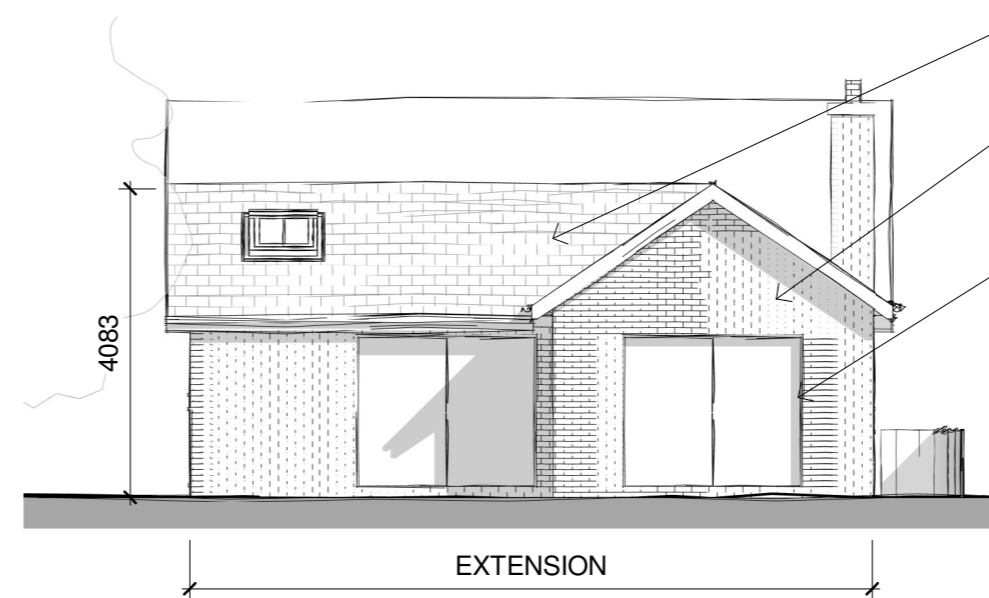

**PROPOSED SOUTH ELEVATION**


1 : 100

- Roof tiles to match existing
- Bricks to close match existing
- PVCu Windows

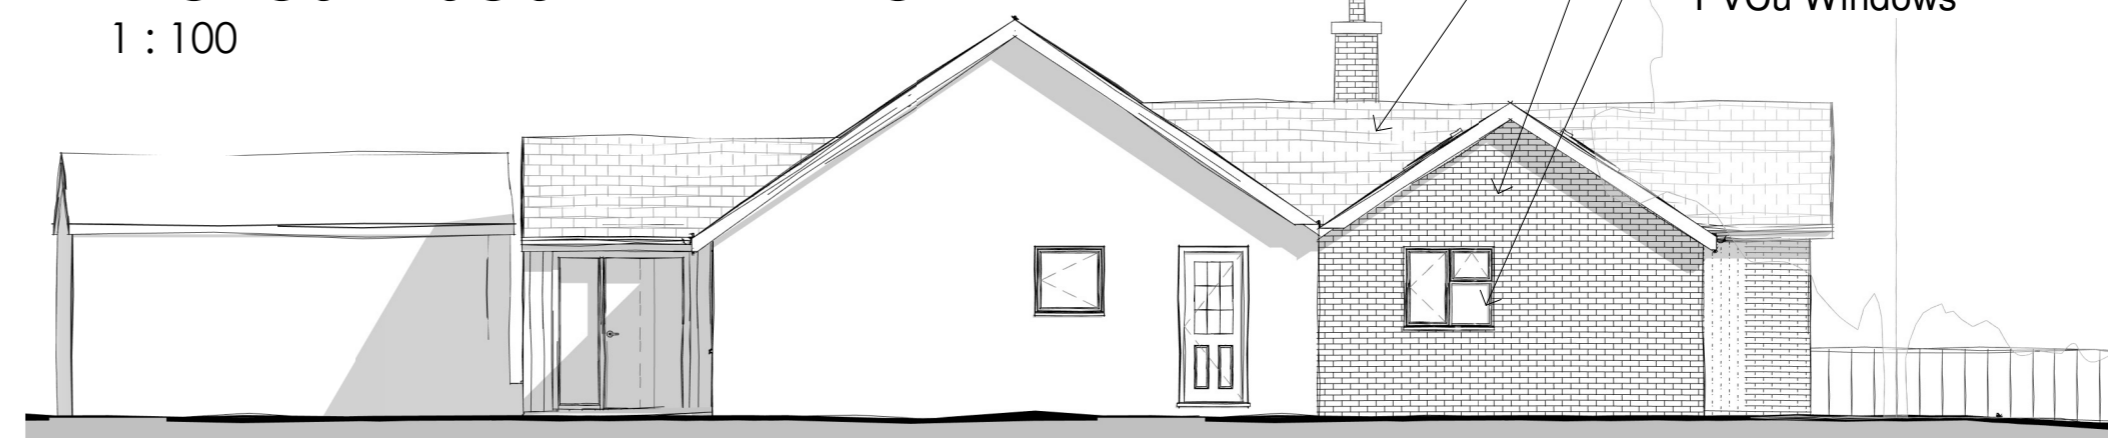


**PROPOSED WEST ELEVATION**

1 : 100

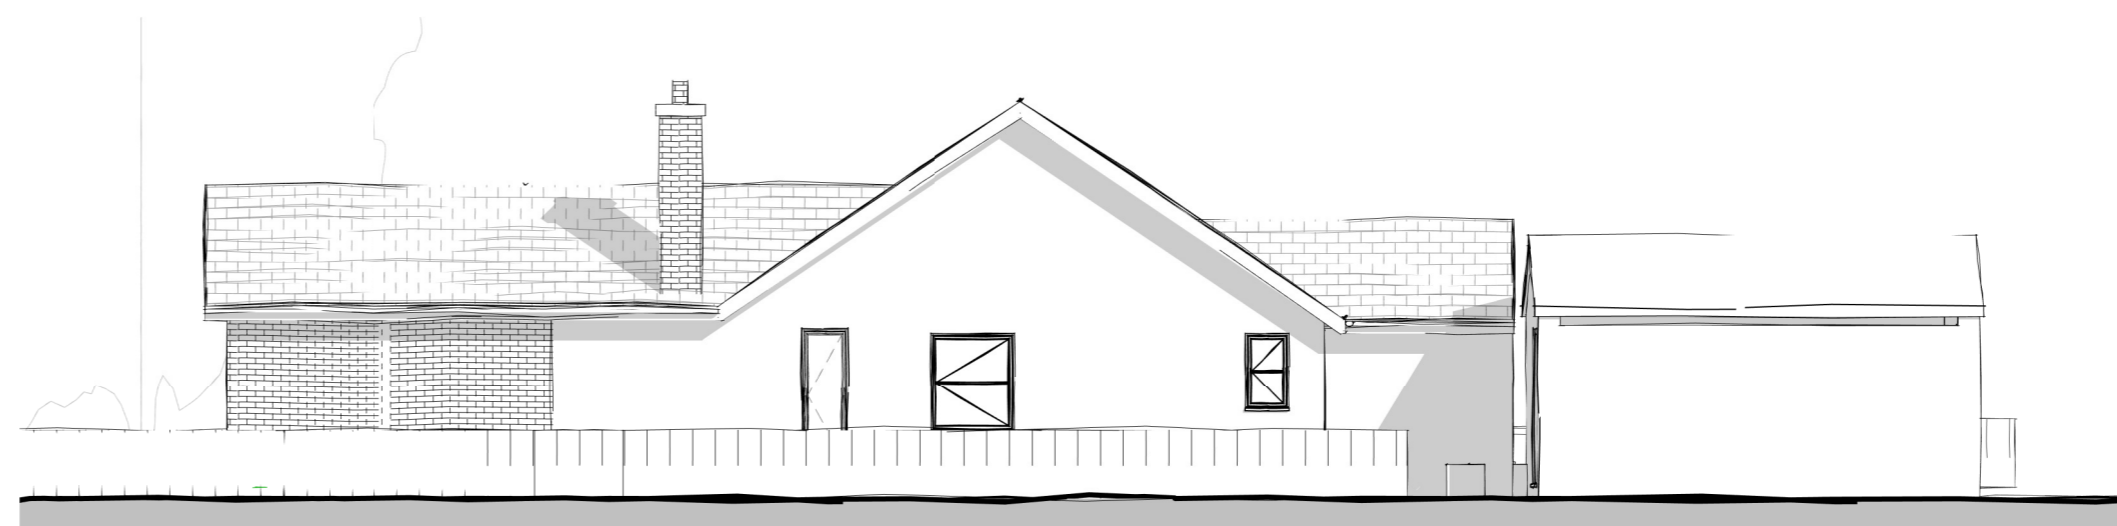

**PROPOSED EAST ELEVATION**

1 : 100

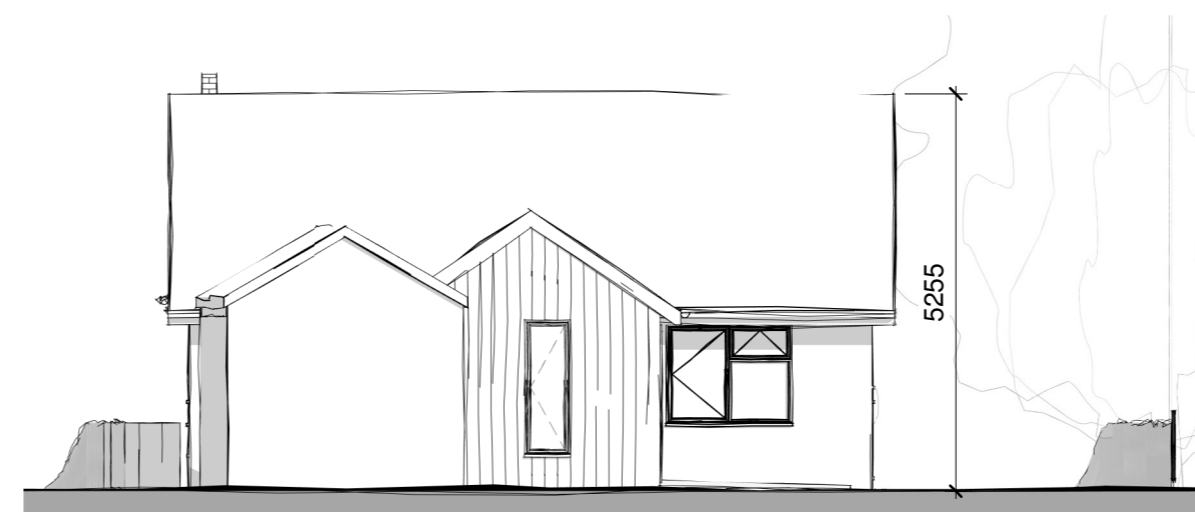

**PROPOSED NORTH ELEVATION**

1 : 100

PLANNING



**paulbancroft architects**

The Coach House | 80 South Road | Oundle | Peterborough | PE8 4BP  
www.paulbancroftarchitects.com

Job Title  
4 STOKE DOYLE ROAD, OUNDLE

Drawing Title  
PROPOSED PLAN & ELEVATIONS

Scale @ A2	Date	Drwg. No.	Revision
1 : 100	FEB 21	1351 - 02	

This drawing shall NOT be scaled other than for planning purposes  
All dimensions to be verified on site  
All working dimensions to be taken from site  
All copyright reserved

**RIBA**   
Chartered Practice