


Rev.	Date	Description

Note:
hatched area denotes
access rights to No. 4

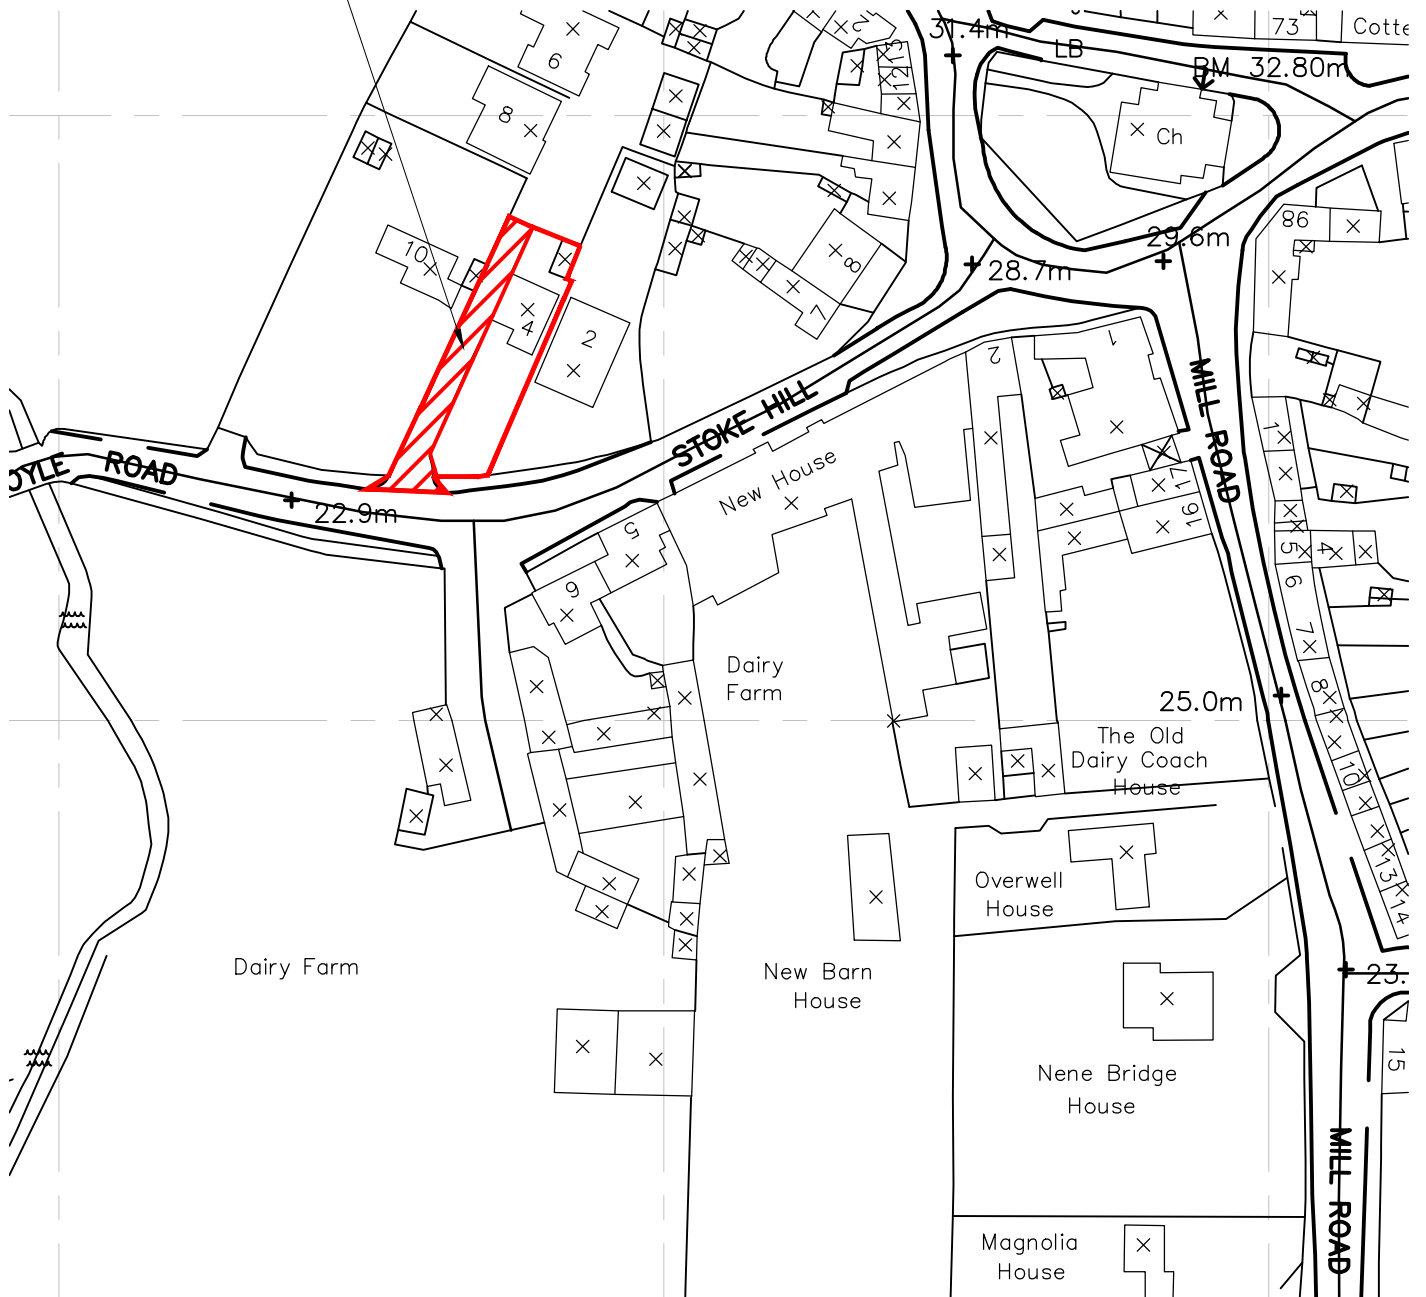

Crown Copyright and database rights 2021. OS 100031961 National Map Centre.

SITE LOCATION PLAN

1:1250




paulbancroft architects

The Coach House | 80 South Road | Oundle | Peterborough | PE8 4BP
www.paulbancroftarchitects.com


PLANNING

Job Title
4 STOKE DOYLE ROAD, OUNDLE

Drawing Title
SITE LOCATION PLAN

Scale [A4]	Date	Drwg. No.	Revision
1:1250	MAR 21	1351 - 00	

This drawing shall NOT be scaled other than for planning purposes.
All dimensions to be verified on site.
All working dimensions to be taken from site.
All copyright reserved.

RIBA 
Chartered Practice